



**Online Request for Tender (e-NIT)
For
Renovation of premises for J&K Banks Business Unit at University
Campus Hazratbal Srinagar by way of Furniture works.**

**Tender is open only for J&K Bank's empanelled Furniture & Composite
Contractors.**

**e-NIT Ref. No.JKB/E&ED/Hazratbal(Fur)/2025-1498
Dated : 19-08-2025**

Issued by:
J&K Bank Ltd.
Estates & Engineering Department,
Corporate Headquarters, Srinagar,
M. A. Road Srinagar, 190 001 J&K Tele: 0194- 2402665
email: engineering.chq@jkbmail.com

DISCLAIMER

The information contained in this Tender document or any information provided subsequently to bidder(s) whether verbally or in documentary form by or on behalf of the Bank is provided to the bidder(s) on the terms and conditions set out in this Tender document and all other terms and conditions subject to which such information is provided. This tender is neither an agreement nor an offer and is only an invitation by Bank to the interested parties for submission of bids. The purpose of this tender is to provide the bidder(s) with information to assist the formulation of their proposals. While effort has been made to include all information and requirements of the Bank with respect to the solution requested, this tender does not claim to include all the information each bidder may require. Each bidder should conduct its own investigation and analysis and should check the accuracy, reliability and completeness of the information in this tender and wherever necessary obtain independent advice. The Bank makes no representation or warranty and shall incur no liability under any law, statute, rules or regulations as to the accuracy, reliability or completeness of this e-NIT. The Bank may in its absolute discretion, but without being under any obligation to do so, update, amend, supplement or annul the information in this e-NIT.

OBJECTIVE OF PROPOSAL

The Tender Details are as under:

e-NIT Reference Number	JKB/E&ED/Hazratbal(Fur)/2025-1498 Dated : 19-08-2025
Issuing Department Name	Estates & Engineering Department, Corporate Headquarters, M.A.Road, Srinagar 190 001 J&K
Scope of Work	Renovation of premises for J&K Banks Business Unit at University Campus Hazratbal Sgr by way of manufacturing of Front desks, cash teller table and other allied works
e-Tender Details	Renovation of premises for J&K Banks Business Unit at University Campus Hazratbal Sgr by way of Furniture Works
BIDs Submission Mode	On-Line through Bank's e-Tendering Service Provider's Portal https://jkbank.abcprocure.com
Tender Type	limited between empanelled contractors
category	Category D and higher of furniture, and composite empanelled agencies.
Type of Contract	Works
Bidding Type	Indigenous
Base Currency	INR (₹)
Validity of Rates	6 Months
Consortium	Consortium Bids are not allowed.
Contact details of concerned Department (Name, Designation, Mobile No., Email address for sending any kind of correspondence regarding this NIT)	1.Mr. Basharat Ahmad Wani(I/C Engineering Dept) CHQ Cell no. 7006231581 2. Mr. Tawseef Nawaz Khan (Manager) Cell No.9697518717 3 Nisar Ul Nabi Cell No 9419027096 Dept. e-mail id:- engineering.chq@jkbmail.com
Bid Document Availability including changes/amendments, if any to be issued	NIT can be downloaded from and submitted on Bank's e-Tendering Services Provider's Portal https://jkbank.abcprocure.com from August 21, 2025 16.00 Hrs. To September 01, 2025 15.00 Hrs.

Last Date for Pre-Bid Queries & submission Mode	All Clarifications / Queries shall be raised online only through tendering Portal https://jkbank.abcprocure.com by or before August 25, 2025 17.00 Hrs.										
Pre-bid Queries Response date	All communications regarding points / queries requiring clarifications shall be given online through prescribed tendering Portal on August 28, 2025										
Last Date of Submission of RFP Bid	September 01, 2025 15.00 Hrs.										
Date and Time for Eligibility/ Technical Bid Opening	To be notified separately										
Submission of online Technical Bid	As prescribed in Bank's online e-Tender Portal https://jkbank.abcprocure.com										
Tender Processing Fee (Non-Refundable)	Not Applicable										
Earnest Money Deposit (EMD) [Refundable]	No EMD is to be Deposited. However, a security deposit equivalent to (2% of lowest bid)) is to be submitted by the successful bidder in the shape of CDR before a formal allotment is issued in his favour.										
Eligibility & Technical Criteria	Category D and higher of furniture and composite empanelled agencies.										
CORRIGENDUM	All the Corrigendum will be uploaded on online tender portal https://jkbank.abcprocure.com only										
For e-Tender related Queries	<p>Service Provider: M/s. E-procurement Technologies Limited (Auction Tiger) , B-705, Wall Street- II, Opp. Orient Club, Ellis Bridge, Near Gujarat College, Ahmedabad- 380006, Gujarat</p> <p>Help Desk:</p> <table border="1"> <thead> <tr> <th>Sr. No</th><th>Name</th></tr> </thead> <tbody> <tr> <td>1</td><td>Sandhya Vekariya - 6352631968</td></tr> <tr> <td>2</td><td>Suraj Gupta - 6352632310</td></tr> <tr> <td>3</td><td>Ijlalaeahmad Pathan - 6352631902</td></tr> <tr> <td>4</td><td>Imran Sodagar - 9328931942</td></tr> </tbody> </table>	Sr. No	Name	1	Sandhya Vekariya - 6352631968	2	Suraj Gupta - 6352632310	3	Ijlalaeahmad Pathan - 6352631902	4	Imran Sodagar - 9328931942
Sr. No	Name										
1	Sandhya Vekariya - 6352631968										
2	Suraj Gupta - 6352632310										
3	Ijlalaeahmad Pathan - 6352631902										
4	Imran Sodagar - 9328931942										

INDEX

S.NO.	DESCRIPTION	Page No
1	NOTICE INVITING TENDER	6-9
2	INSTRUCTIONS FOR BIDDER	10
3	APPENDIX TO FORM OF TENDER	11-12
4	FORM OF AGREEMENT	13-15
5	GENERAL CONDITION OF CONTRACT	16-21
6	SPECIAL CONDITION OF CONTRACT	22
7	ANNEXURES for Specifications, BOQ-cum-Commercial / Price BID Formats,	23 onwards

(I) NOTICE INVITING TENDER

Tenders are hereby invited by DGM (BSD) on behalf of Jammu & Kashmir Bank LTD. Srinagar, J&K for the project:

Renovation of premises for J&K Bank's Business Unit at University Campus Hazratbal Srinagar by way of Furniture Works.

The Bidder should be an Empanelled Contractor with the J & K Bank in the relevant trade and category as prescribed for the work.

1. Estimated Cost of Work: Approximately **Rs.16.28 Lacs** which includes **furniture Works**.
2. Detailed tender document consisting of Terms and Conditions, BOQ, Technical Specification, General Terms and Conditions etc. will be available through a link from the Banks website www.jkbank.com and will be forwarded to <https://jkbank.abcpocure.com>
3. The site for the work is available and should be inspected before quoting for this tender.

The time allowed for the carrying out of the work will be **90 calendar days** from the date of issue of written orders/ email to commence the work, in a phased manner as decided by the Engineer In charge, J&K Bank Ltd., Srinagar.

4. The Bidders should digitally sign the tender in places indicated and the total amount tendered should also be written in the prescribed form.
5. The bid document is available online on the website <https://jkbank.abcpocure.com>. The bid document can be downloaded free of cost, however, the successful bidder is required to submit a security deposit of specified amount in the shape of CDR at the time of formal allotment which will be valid till the validity of current empanelment or end of defect liability period whichever is later. The bidder would be required to register in the web site, which is free of cost. For submission of bids, the bidder is required to have valid Digital Signature Certificate (DSC) from one of the authorized Certifying Authorities (CA). Before the deadline for submission of bids, the J&K Bank may modify the bidding documents by issuing online corrigendum. The corrigendum will appear on the web page of the website <https://jkbank.abcpocure.com> under the "Latest Corrigendum".
6. Documents Comprising the Bid.
Only the price bid is to be uploaded online. No other document is to be submitted at the time of online bid.

A) Deadline for Submission of Bids

- Only Price Bid is to be uploaded by the Bidder online not later than the date and time indicated in the Appendix.
- To give prospective bidders reasonable time in which to take an addendum into account in preparing their bids, the J&K Bank shall extend, as necessary, the deadline for submission of bids. The J&K Bank may extend the deadline for submission of bids by issuing an amendment. In such case all rights and obligations of the J&K Bank and the bidders previously subject to the original deadline will then be subject to the new deadline.

B) Bid Opening & Evaluation

Bid Opening

- The J&K Bank inviting the bids or its authorized representative will open the bids online and this could be viewed by the bidders online.

C) Award of Contract

Award Criteria

The Bank (J&K Bank) will award the Contract to the Bidder whose Bid has been determined:

(i) To be substantially responsive to the bidding documents and who has offered the lowest evaluated Bid price, provided that such Bidder has been determined to be :-

- a) Eligible in accordance with the provisions, and
- b) Qualified in accordance with the provisions; and

(ii) To be within the available bid capacity adjusted to account for his bid price which is evaluated the lowest.

J & K Bank reserves the right to accept or reject any Bid, and to cancel the bidding process and reject all bids, at any time prior to the award of Contract, without thereby incurring any liability to the affected Bidder or bidders or any obligation to inform the affected Bidder or bidders of the grounds for the Bank's action.

7. The Bidder whose tender is accepted shall execute an Agreement on Rs. 100/- stamp paper reiterating the acceptance of his Execution of work on these item rates and conditions as set forth in the contract.
8. J&K Bank Ltd. reserves the right to reject any or all the tenders without assigning any reason thereof.
9. Taxes which are admissible for deduction shall be deducted at source at the rates admissible at the time of payment of the bill of contractors.
10. The right of acceptance of a tender will rest with the **DGM BSD, J&K Bank Ltd., CHQ, Srinagar** who does not bind himself to accept the lowest tender and reserves with himself the authority to reject any or all the tenders received, without assigning any reason. Any tenders in whom any of the prescribed conditions are not fulfilled or are incomplete in any respect, are liable to be rejected.
11. Canvassing in connection with tender is strictly prohibited and the tender submitted by a Bidder, who resorts to canvassing, is liable to be rejected.
13. On acceptance of the tender, the name of the accredited representative(s) of the Bidder who would be responsible for taking instructions from the Engineer In Charge shall be communicated to the **Engineer In charge, J&K Bank Ltd., Srinagar**.
14. Special care should be taken to write the rates in figures.
15. The bidder has to bid for all works contained item wise in the BOQ. The Bank has reserved right to accept the whole or any part of the tender and the bidder shall be bound to perform the same at the rate quoted.
16. The Bidder at the end shall add Goods & Service Tax separately which as per the government notification shall be payable at the time of payment with respect to the prevailing government rates at that time. The individual rates filled in the Tender shall be exclusive of GST but inclusive of all material plus labour, delivery, transportation, handling, wastage, levies and the such and

include ALL costs/overheads to be incurred by the Bidder for executing these works as per the drawings, details, specifications, with the care, expertise and post execution responsibilities outlined in this Tender. No additional claim over the rates shall be entertained later.

- 17 The Tender for the work includes the Furniture works as per BOQs, drawings and directions of the Engineer In charge.
- 18 The Bidder shall inspect the site before submitting the tender.
- 19 The intending Bidder should not in any way quote more than one rate per item of work. In case the Bidder splits the quantity of any item of work and quotes more than one rate for the same, his tender will be rejected. The Bidders shall quote in figures as well as in words, the rates, & the amount tendered by them. The amount for each item should be worked out and the requisite totals be given.

Sd/-

DGM BSD

ELIGIBILITY CRITERIA AND CREDENTIALS

- The Bidder should be an empanelled Contractor of J & K Bank of **category D or higher of furniture & composite trade.**
- The Bidder should have minimum available Bid capacity/Financial Capability as required for the said work.

Should this tender be accepted in whole or in part, I/We hereby agree:

1. To abide by all terms and provisions of the said conditions annexed here to and all the terms and provisions contained in the Notice Inviting Tenders, so far as applicable and / or in default thereof to forfeit & pay to the Bank, by their successors the sum of money mentioned in the said conditions.
2. To execute all the works referred to in the tender documents upon the terms & conditions contained or referred to therein & to carry out such deviations as may be ordered up to a maximum of **50% (fifty percent)** of the tendered value at the rates quoted in the tender documents.

Digital Signature of Contractor before Submission of Tender

Witness

1. _____

2. _____

Sd/-

DGM BSD

(II) INSTRUCTIONS FOR BIDDERS

1. Before e-BID, the Bidders, in their interest are advised to inspect and examine the site & its surroundings and satisfy themselves in respect of the site conditions as the Bank shall bear no responsibility for lack of acquaintance of the site and other conditions or any information relating thereto, on their part. The consequences of the lack of knowledge, as aforesaid, on the part of the Bidders shall be at their risk and cost.
2. Before tendering, the Bidders shall carefully examine the tender documents, general conditions of contract, special conditions of contract, specifications, drawings & other matters referred to therein , the schedules and Bill of quantities and if there should be or appear to be any ambiguity in or discrepancy between any of these documents or between figured and measured dimensions and other aspects upon the Drawings, he should immediately refer the matter in writing to the Engineer In charge for clarification.
3. Selection of the items according to specifications and approved makes will be as per the conditions of the contract and as per the drawing attached. All the items before installing should be approved from Engineer.
4. The Bank will not be responsible and will not pay for expenses which may be incurred or losses to person or property suffered by the Bidder in connection with visits to an examination of the site and in the preparation of his tender for submission.
5. The Bidder (whether or not he submits a tender) shall treat the details of the documents as secret and confidential.
6. The Bank reserves the right to adjust arithmetical or other errors in any tender in the way, which it considers suitable. Any adjustments so made by the Bank shall be stated to the Bidder if the Bank shall make an offer to accept the tender.
7. The Bank does not bind itself to accept the lowest or any tender and has the right to refuse or accept any tender without assigning any reason (s) thereof. The Bank shall also have right either to invite more Bidders for submitting tenders or re-issue the Tenders afresh at their own discretion for which the original Bidders shall have no right of objecting any action taken in this behalf by neither the Bank nor the Bank shall be bound to any explanation in this behalf.
8. All documents of the tender are to be read in conjunction with each other and Bidder shall take this aspect into consideration while quoting the rates.
9. It will be the responsibility of the successful Bidder to keep liaison with the Bank till finalization of Letter of Acceptance or within validity period. No excuse whatsoever will be entertained for not having received the allotment letter/Letter of Acceptance through post or otherwise.

(III) APPENDIX TO FORM OF TENDER

S.No	Particulars	Description
1	Earnest Money / Security Deposit:	No EMD for the Work. However, the successful bidder is required to submit a security deposit equivalent to(2% of lowest bid) in the shape of CDR at the time of formal allotment which will be valid till the validity of current empanelment or end of defect liability period whichever is later..
2	Period of commencement:	Date of issue of letter of acceptance or the date of handing over of site whichever is later.
3	Time of Completion	90 calendar days
4	Reverse Auction	The Tender shall be put to reverse auction after the last date of the submission of bids to get a final successful bidder and work shall be allotted to the lowest bidder after the reverse auction.
5	Liquidated damages for delay:	0.5% (Zero decimal five percent) of Gross Contract value per week or part thereof subject to a maximum 10% of contract value
6	Limit of liquidated damages	Up to a maximum of 10% (Ten percent) of Contract Value.
7	Defects Liability /Maintenance period	12 months from the date of issue of virtual completion certificate as issued by Engineer
8	Retention Money	An amount Equal to 10 % of all running and final bill payments shall be deducted which shall be released after the successful completion of defect liability period
9	Quantities	Quantities as per BOQ liable to change as per work done at site.
10	Running Payments	Payments should be done on running bills or stage basis as per Annexure.
11	Final Payment	Final payment shall be done after completion certificate by the engineer and joint measurements with the contractor, subject to deduction of 10% retention money which will be released after successful completion of defect liability period.

FORM OF AGREEMENT
(On Stamp Paper 100/=)

ARTICLE OF AGREEMENT made at Srinagar this__day of Two Thousand Twenty four between J.K. BANK, having its Head office at Maulana Azad Road, Srinagar (J&K), through the DGM (BSD) hereinafter called “Bank” (which expression shall include its successors and assigns wherever the contract meaning shall so require or include its successors & assigns wherever the contract meaning shall so require or permit of the one part and M/s. _____) hereinafter called the “Contractor” of the other part.

WHEREAS the Bank is desirous of having provided and getting executed, completed and maintain certain works for **Renovation of premises for J&K Banks Business Unit at University Campus Hazratbal Srinagar by way of Furniture works,**

enumerated or referred to the Documents forming part of the “TENDER” and acceptance, copies of all of which hereto annexed are designed to form part of this contract and are included in term “CONTRACT” wherever herein used.

AND WHEREAS the Bank accepted the tender of the contractor for the provisions of execution, completion & maintenance of work under defect liability period of the above said work.

AND WHEREAS the individual rates filled in by the CONTRACTOR are exclusive of GST but inclusive of all material plus labour, delivery, transportation, handling, wastage, levies and the such and include ALL costs/overheads to be incurred by the CONTRACTOR for executing these works as per the drawings, details, specifications, of the Engineer with the care, expertise and post execution responsibilities outlined in this Tender. THE CONTRACTOR confirms that no additional claim over the rates shall be entertained later by THE BANK.

AND WHEREAS the contractor has agreed with the Bank to execute complete and maintain during the defect liability period subject to the conditions and instructions set forth herein (hereinafter referred to as “the said conditions”) the works, shown upon the documents forming part of the contract as stated hereinafter, on the item rate basis & as set forth, amounting to the contract sum of Rs. _____ (IN WORDS) (hereinafter referred to as “the said contract amount /Price/Sum”).

NOW THIS AGREEMENT WITNESSETH AS FOLLOWS:

1. The terms and conditions laid down in the documents stated herein in the Clause shall be read and construed as forming part of this Agreement and the contractor shall abide by, terms and conditions, specifications and rates specified therein and perform agreement in accordance with such conditions”.
2. The following documents shall be deemed to form and be ready and construed as part of this agreement:
 - a. The said tender and Appendix
 - b. Form of Tender
 - c. General conditions of Contract
 - d. The Special Conditions of Contract.
 - e. Specifications
 - f. Preamble to bill of quantities and priced bill of quantities as accepted.

- g. The letter of Acceptance
- h. Other additional documents as required

3. In consideration of the payment to be made by the Bank to the contractor for the work to be executed by him, the contractor does hereby agree with the Bank to provide, execute & complete the said work on or before the date mentioned in the time schedule of completion of work attached to the tender documents strictly as per the contract agreement and shall maintain the same at his own cost during the defects liability period , thereafter perform all such aspects and things in the contract mentioned or described or which are to be implied thereafter or may be reasonable necessary for the completion of the said works and at the time and the manner subject to the terms and conditions or stipulations mentioned in the contract.

4, In consideration of the due provisions, execution and completion of the said works the Bank does hereby agree with the contractor that the Bank will pay to the contractor the respective amount for the work actually done by him and such other sums as may become payable to the contractor under the contract. Such payment to be made at any such time & in such manner as provided for in the agreement.

5 All disputes arising out of or any way connected with this agreement shall be deemed to have arisen in J & K and only the courts at Srinagar shall have jurisdiction to determine the same.

6. The several parts of this contract have been ready by/to us and fully understood by us.

7. This Agreement shall come into effect on _____ (the effective date). The agreement shall remain in force for a period of _____ (the time frame for completion of scope of work under the agreement) from the said effective date.

8. Bank shall be entitled to terminate this agreement in case of breach of any of the terms and conditions of this agreement and related tender documents after serving a notice ofdays on the contractor.

9. That upon expiration or termination of this agreement for any reason whatsoever, the contractor shall; i) Immediately refrain from any action that would cause or may indicate any relationship between it and the bank . ii) Forthwith hand over to the bank, the possession of all the documents, material or any other property belonging to the bank that may be in its possession.

10. The bank reserve the right to terminate this agreement without assigning any reason thereof.

11.The contractor hereby agrees and undertakes to indemnify the bank and keep it indemnified against any loss or damage suffered by the bank on account of any act or omission on part of the contractor.

12 The provision of this agreement, which are intended to survive the term of this agreement by their very nature, shall survive the termination of this agreement . Notwithstanding, arbitration and applicable law and jurisdiction shall survive the termination/expiration of this agreement.

13 The Security deposit will be forfeited by the bank in case of breach of any of the terms and conditions of this agreement.

14 IN WITNESS WHEREOF, the parties have caused their respective common seals to be here unto affixed (or have here unto set their respective hands and seals) the day and the year first above written:

NAME_____

ON BEHALF OF THE BANK

1. SEAL

2 ADDRESS

In Presence of:

NAME_____

ON BEHALF OF THE CONTRACTOR

SEAL

ADDRESS

(v) GENERAL CONDITIONS OF CONTRACT

1. Extent of Contract

The contract comprises the construction, completion & maintenance of the works & except in so far as the contract otherwise provides, the provision of all labour, materials, constructional plant, temporary works & everything whether of a temporary or permanent nature required in and for such construction, completion & maintenance so far as the necessity for providing the same is specified in or reasonably to be inferred from the contract.

2. Letter of Intent / Acceptance / Award

Before signing of the contract, the Bank may issue by registered post or by otherwise, depositing at the registered office of the contractor, letter of Intent / Acceptance to enter into a contract with the contract for the execution of the works in accordance with the contract. Upon issue of such Letter of Acceptance / Intent by the Bank, the Bank shall be deemed to have signified his intention to award the contract, however, the process shall be deemed to be complete only when the contract has been entered into by the Bank & the contractor. However, until a formal contract agreement is prepared & executed, the tender together with the Bank's letter of intent shall constitute a binding contract between the parties, provided the Security Deposit as required under the contract shall have been furnished by the contractor

3. Contract Agreement

Within 10 days after the issue of letter of acceptance, the contractor shall have to enter into a written deed of agreement incorporating all the terms & conditions as embodied in the Tender Documents or modified subsequently in writing and those contained in the letter of acceptance, with the Bank. The contractor shall not sub-contract the work without written permission of the Bank.

The following documents shall be deemed to form and be ready and construed as part of the contract agreement.

- a) The said Tender & Appendix
- b) Form of Tender
- c) General Conditions of Contract
- d) Special conditions of Contract
- e) Letter of Acceptance
- f) Contract Price
- g) Priced bill of quantities as accepted.
- h) Specifications
- i) Drawings
- j) Other additional documents as required.

4. Language (s)

The language in which the contract documents shall be drawn up shall be English.

5. Documents Mutually Explanatory

Except if & to the extent otherwise provided by the contract, the provisions of the conditions of contract shall prevail over those of any other document forming part of the contract. Subject to the foregoing, the several documents forming the contract are to be taken as mutually explanatory of one another but in case of ambiguities or discrepancies, the same shall be explained & adjusted by the Site Engineer who shall thereupon issue to the contractor instructions directing in what manner the work is to be carried out.

6. Contractor's General Responsibilities

The contractor shall, subject to the provisions of the contract, and with due care & diligence, execute, complete & maintain the works & provide all labour including Supervision, materials, constructional plant & all other things, whether of a temporary or permanent nature, required in and for such execution, completion & maintenance so far as the necessity for providing the same, excluding those to be provided by the Bank is specified in, or is reasonably to be inferred from the contract. Temporary electric, water charges & any other extra charges shall be paid by the contractor & nothing shall be paid by the Bank.

The contractor shall carry out and complete and maintain the works in accordance with accepted good engineering practices and using materials and workmanship of the quality and standards therein specified provided that where and to the extent that approval of the quality of materials or of the standards of workmanship is a matter of option, such quality & standards shall be to the satisfaction of the Bank or Engineer in Charge or his Representative.

7. Safety of Site Operations

The contractor shall take full responsibility for the safety, stability and adequacy of all site operations and methods of construction including all temporary works, provided that the contractor shall not be responsible, except as may be expressly provided in the contract, for the design or specification of the permanent works.

8. Absence of Specification

If the specifications do not contain particulars of materials and works which are obviously necessary for the proper completion of the works, and the intention to include, which is inferred, all such materials and works shall be supplied and executed by the contractor without extra charge. If the contractor requires additional information, he shall, so request in writing, well in advance to commencement of the particular work, to the Engineer Incharge who will issue such detailed information as necessary within a reasonable time.

If, however, during the execution of the works, the contractor shall encounter physical conditions or obstructions constituting Force Majeure and which could not have been reasonably foreseen by an experienced contractor, the contractor shall forthwith give written notice thereof to the Engineer In Charge / Engineer's representative within two weeks after its occurrence and if in the opinion of the Engineer In Charge, such conditions or obstructions until so instructed by the Engineer In Charge except in the event of there being an urgent need to undertake remedial or other works or repairs to reduce risks of injuries or damages to persons or property.

9. Obtaining Information related to execution of work

No claim by the contractor for additional payment will be entertained which is consequent upon failure on his part to obtain correct information as to any matter affecting the execution of the works nor will any misunderstandings or the obtaining of incorrect information or the failure to obtain correct information relieve him from any risks or from the entire responsibility for the fulfillment of the contract.

10. Work to be to the satisfaction of Bank

The contractor shall execute, complete and maintain the works in strict accordance with the contract to the satisfaction of the Bank & shall comply with and adhere strictly to the Engineer's instructions and directions on any matter (whether mentioned in the contract or not) touching or concerning the works. The contractor shall take instructions and directions only from the Engineer. All execution of works & materials should be as per tender specifications. Materials for which specification is

not given in tender in that case prior approval from the bank. Contractor is strictly advised not to use sub standard materials. And if any sub standard material is used or found then a penalty of two times the difference in cost of standard material less sub standard material must be collected from the vendor/ sub contractor. i.e.; $\text{Penalty} = 2 \times (\text{Cost of Standard Material} - \text{Cost of Sub Standard Material})$ or bank have the right to hold the cost of that particular item and entire amount of the project will not be paid.

11. Night or Sunday Work

As the site is in a crowded market, keeping in view the sensitivity of the site, the contractor can be asked to do the work at night, by special order, the contractor would be required to carry out the work at night, without conferring any right on the contractor to claim extra payment for night working. The decision of the Engineer in charge in this regard will be final and binding on the contractor.

12. Corrupt and Fraudulent practice.

- It is required that Bidders observe the highest standard of ethics during the procurement and execution of such contracts and not to indulge in any corrupt and fraudulent practice.
- "Corrupt Practice" means the offering, giving, receiving or soliciting of anything of value to influence the action of an official in the procurement process or in contract execution.
- "Fraudulent Practice" means a misrepresentation of facts in order to influence a procurement process or the execution of contract to the detriment of the Bank and includes collusive practice among Bidders (prior to or after bid submission) designed to establish bid prices at artificial non-competitive levels and to deprive the Bank of the benefits of free and open competition.
- The Bank reserves the right to reject a proposal for award if it determines that the Bidder recommended for award has engaged in corrupt or fraudulent practices in competing for the contract in question.
- The Bank reserves the right to declare a Bidder ineligible, either indefinitely or for a stated period of time, to be awarded a contract if at any time it becomes known that the firm has engaged in corrupt or fraudulent practices in competing for or in executing the contract.

13. Liquidated Damages:

Should the work not be completed to the satisfaction of the Site Engineer within the stipulated period due to Contractors default, the contractor shall be bound to pay to the Bank, a sum calculated as below by way of liquidated damages and not as penalty during which the work remains uncommenced or unfinished after the expiry of the completion date.

If the contractor fails to complete the work by the scheduled date of completion or within any sanctioned extended time, he will have to pay liquidated damages at rate of 0.5 % of the contract value for each week of delay subject to maximum of 10 % of the contract value.

14. Force Majeure:

- i. The Selected Bidder shall not be liable for forfeiture of its performance security, Liquidated damages or termination for default, if any to the extent that its delay in performance or other failure to perform its obligations under the contract is the result of an event of Force Majeure.
- ii. For purposes of this Clause, "Force Majeure" means an event explicitly beyond the reasonable

control of the Contractor and not involving the contractors fault or negligence and not foreseeable. Such events may be due to or as a result of or caused by act of God, wars, insurrections, riots, earthquake and fire, revolutions, civil commotion, floods, epidemics, quarantine restrictions, trade embargos, declared general strikes in relevant industries, satellite failure, act of Govt. of India, events not foreseeable but does not include any fault or negligence or carelessness on the part of the parties, resulting in such a situation. In the event of any such intervening Force Majeure, either party shall notify the other in writing of such circumstances or the cause thereof immediately within five calendar days.

iii. Unless otherwise directed by the Bank in writing, the selected contractor shall continue to perform its obligations under the Contract as far as is reasonably practical, and shall seek all reasonable alternative means for performance not prevented by the Force Majeure event.

iv. In such a case the time for performance shall be extended by a period(s) not less than duration of such delay. If the duration of delay continues beyond a period of three months, the Bank and the contractor shall hold consultations in an endeavor to find a solution to the problem.

v. Notwithstanding above, the decision of the Bank shall be final and binding on the contractor regarding termination of contract or otherwise.”

15. Available Bid Capacity/Financial Capability:

The bidder should possess the bidding capacity as calculated by the specified formula. The formula generally used is:

Available bid capacity = (A x M x N) - B, where

A = Maximum value of engineering (Civil/ Electrical/ Mechanical as relevant to work being procured) works executed in any one year during the last five years (updated at the current price level), taking into account the completed as well as works in progress.

M = Multiplier Factor (usually 1.5)

N = Number of years prescribed for completion of the work in question.

B = Value (updated at the current price level) of the existing commitments and ongoing works to be completed in the next ‘N’ years.

All costs and expenses incurred by interested bidders in any way associated with the development, preparation and submission of responses, including but not limited to the attendance at meetings, discussions etc. and providing any additional information required by the Bank, will be borne entirely and exclusively by the Bidder.

16. Electronic Reverse Auction.

The said work shall be put to electronic reverse auction before opening of the financial bids. Electronic Reverse Auction is a type of auction where the starting price, bid decrement, duration of auction, maximum number of automatic extensions are announced before start of online reverse auction. The shortlisted bidders shall after the start of RA start bidding online in an iterative process wherein the lowest bidder at any given moment can be displaced by an even lower bid of a competing bidder, within the duration of the RA. If a new lower bid is received within last few minutes (say two minutes) of closing time, the closing time may get automatically extended by few minutes (at least five minutes) for others to respond. Maximum number of such extensions may be stipulated (at least five).

The most favorable bid at the end of stipulated/extended time will be declared as successful. The Reverse Auction shall be scheduled for a fixed time period. Auctions may be arranged in any combination of time periods for e.g. (a) 1-1/2 hour viz. 1 hour with 6 extensions of 5 minutes each or (b) 1 hour viz. 1/ 2 hours with 6 extensions of 5 minutes each or (c) Unlimited extensions viz. 1/2 hour with unlimited extensions of 5 minutes each.

All the price bids (Indicative bids) submitted by the vendors shall be kept sealed to the event of e-reverse auction. At the end of reverse auction process the lowest Bidder (L1) will be selected on the basis of Total Price, including taxes.

In case the Prices arrived after Reverse Auction are more than the Indicative prices of any of the vendors , The Lowest Indicative prices of the vendor shall be considered and that vendor shall be declared the Lowest Bidder.

Bidding Example:

The final rates of the items shall be calculated in ratio of total amount quoted by the lowest bidder through reverse auction process and the amount quoted in indicative price bid, wherever specified in tender.

Example:

Indicative Price Bid submitted by vendor:

Item	Rate ®	Qty	Amount
A	100	2	200
B	200	3	600
C	300	4	1200
Total amount in Indicative price Bid			2000/-

The total amount mentioned in indicative price bid is Rs 2,000.00, but the final L-1 amount quoted by the vendor through E-reverse auction is Rs.1,600.00, then the K factor for L-1 vendor will be calculated as under

Ratio K= (Total amount quoted by the lowest bidder through reverse auction process) / (The amount quoted in indicative price bid)

$K = 1600 / 2000 = 0.8$.

The item wise final price to be confirmed by the vendor shall be as under:

Item	Final Rate= K*R	Qty	Amount
A	100×0.8	2	160
B	200×0.8	3	480
C	300×0.8	4	960
Total amount worked out after e- reverse auction			1600/-

17. After execution of the agreement with the successful bidder the relation of parties will be on principal to principal basis.

18. The Bidder shall not assign or outsource the works awarded by the Bank without the written consent of the Bank.

19. The successful bidder shall indemnify and keep J & K Bank, its Officers, Directors, employees indemnified in respect of any loss, damage or claim howsoever arising out of or related to breach of contract, statutory duty or negligence by the firm or its staff, agents in relation to the performance or otherwise of the services to be provided under the contract.

20. **Dispute resolution/arbitration:** In the case of any dispute arising upon or in relation to or in connection with this agreement between parties, the disputes shall at the first instance be resolved through negotiations. If the dispute cannot be settled amicable within fourteen (14) days from the date on which either party has served written notice on the other of the dispute then any party can submit the dispute for arbitration under arbitration and conciliation Act, 1996. The sole Arbitrator

shall be chosen by the bank.

The Place of Arbitrations shall be Jammu, India and the language of the arbitration proceedings and that of the documents and communication between the parties shall be English.

The Decision of the Arbitrator shall be final and binding upon the parties. The expenses of the arbitrator as determined by the arbitrator shall be borne equally.

The parties shall continue to be performing their respective obligation under this Agreement, despite the continuance of the arbitration proceedings, except for the disputed part under arbitration.

21. Each Bidder having responded to this NIT acknowledges to have read, understood and accepts the selection & evaluation process mentioned in this NIT documents. The bidder ceases to have any option to object against any of these processes at any stage subsequent to submission of its responses to this NIT.

22. All Notices or Communications under this software maintenance Agreement shall be first sent to E-mail to such e - mail addresses designated by each party, followed by registered post with acknowledged, where appropriate and required, to the address of each party first written above. A successful e mail delivery shall be treated as sufficient and complete delivery of the notice or communication. A notice by post will be sent by registered post acknowledge to the address set forth below, or such other address as it shall hereafter designate for this purpose:

In the case of a notice to the bank to:engineering.chq@jkbmail.com

In the case of a notice to contractor: email address registered with the bank.

Such notices shall be deemed to be received within four working days of the same being sent.

23. Bank reserves the right to select the next ranked bidder, if after selection the selected bidder withdraws his offer or bank detects wrong or misleading information in the proposal, In case the selected bidder withdraws his offer or if it is found that the information furnished by the bidder is wrong and misleading. Bank reserves right to take action as it deems fit, including forfeiture of EMD, claim for damages against the bidder.

24. Labour License: All the Bidders must necessarily possess a valid Labour license (if applicable) obtained from concerned Govt. labour department. The said license is necessary for executing contract works under relevant provisions of different laws for the time being in force including but not limited to the Contract Labour (Regulation & Abolition) Act, 1970. It may be noted that no work order/Allotment shall be issued to the lowest bidders not submitting the relevant labour license.

25. Security Deposit: No EMD is to be submitted with the tender documents. However, this being a limited tender among the already empanelled agencies, the agency quoting the lowest bid has to submit a security deposit of 2 % of the bid amount for a particular work. The security deposit shall be retained till the empanelment is valid or defect liability period of the particular work, whichever is later.

Pertinently, an agency getting multiple works through the tendering process shall have to deposit security Deposit for every work, subject to a maximum aggregate ceiling kept by the bank for a particular category an agency is empanelled in.

Example:

Consider an agency empanelled in "A" Category of Civil trade (1 crore to 2 crores). The agency has to submit an aggregate security deposit of Rs.3,00,000/- for the said category i.e. 2 % of the average limit of the category --- $2\% \text{ of } (1(\text{Lower limit of category}) + 2(\text{Upper limit of category})) / 2 = 3.0 \text{ Lacs}$. So the successful bidders will keep depositing 2 % of the bid value for each work till their aggregate security deposit with the bank reaches the limit of the category he/she is empanelled for

(VI) SPECIAL CONDITIONS OF CONTRACT

1. If the Bank feels necessity of amending the specifications and or installing of any Equipment / material which have not been quoted for by the contractor, the same shall have to be installed by the contractor which shall be paid as per actuals based on LMR and analyzed as per CPWD Schedule of Rates and analysis.
2. The commercial Bids of only those contractors / firms who qualify the prequalification laid by the Bank shall be considered.
3. The work shall be carried out strictly according to the terms & conditions, specification, design, drawing and plans. Where specifications do not cover any item, the specifications, terms and conditions of State PWD / CPWD/ PDD in force shall be made applicable. All other terms and conditions not covered but in vogue in the CPWD shall hold good and form a part of the e-NIT.
4. No advance payment in the form of site mobilization advance, material advance etc. will be paid to Contractor. Running payments will be released after satisfactory completion of the portion of the works and measurement.
5. All other terms and conditions not covered but in vogue in the CPWD shall hold good and form a part of the e-NIT.
6. In the event of contract failure Bank reserves the right to terminate the contract after giving 20 days clear notice to the contractor and recover the amount of the loss caused by the damage, failure, default (including the consequently damage) as may be determined by The Vice President J&K Bank or his authorized representative.

(VII) ANNEXURES

- a) SPECIFICATION AND BOQ FOR INTERIOR WORKS
- b) DRAWINGS
- c) LIST OF APPROVED MAKES
- d) STAGE PAYMENT SCHEDULE
- e) PRICE / COMMERCIAL BID FORMAT FOR INTERIOR WORKS

Annexure A
SPECIFICATIONS, BOQ FOR FURNITURE WORKS

S. No.	PARTICULARS OF ITEMS	Unit	Tentative Qty
1	Front Desk		
	<p>M/F of front desk/ running counters of "face to face Type" of approved design and specifications, constructed as under:</p> <p>1. Front comprising of 12mm recessed apron panel made out of 12mm ply running between vertical supports and 18mm ply in front in two parts to form a recess, the recessed panel to be finished in green laminate (1.0mm thickness) to match J&K Bank logo colour. All exterior surfaces except recessed portion to be finished with 21127 Tan SF Merino lam or 134/2134 Mud Ash suede Greenlam (1mm thick) and interior sides by 0.8mm laminate of approved brand of white shade.</p> <p>2. The 75mm thick partitions between two successive counters are to be made of 12mm thick plywood (Green Ecotec, Century Sainik, Archid Silvi or Sonear ply or eq) on both sides of framework of fir wood/ pinewood/hardwood / sal wood 2"x1.5" section, finished on all sides by Reconstituted veneer walnut shade and 12mm thk float glass fixed on top of counter upto a ht. of 2'-0". The top shall constitute of 1.5" thick post formed table top finished in approved laminate Kahki SF Merinolam or 145/2145 Doe Skin Greenlam. The venner is to be finished in two or more coats of French Spirit Polish including a coat of wood filler complete as per specifications</p> <p>3. The cost shall include providing and fixing of ebco, Hettich or eq extra wide 20-inch pull-out underdesk adjustable and movable keyboard and mouse tray, complete set including guide channels</p> <p>4.The cost shall include the cost of pedestal unit fixed to the table top and sides of desired dimentions, outer framework for side panels made out of 18mm plywood (Green Ecotec, Century, sainik , Archid silvi or sonear ply or eq) and all exterior faces to be finished in 1mm thick laminate</p>	Rft	61.00
b	Removing with care and refixing of existing front desk including pedestals ,float glasses after repairs including laminate ,ply ,veneer change wherever damaged	Rft	12.00
2	Cash Tellers Table		

	<p>M/F of Cash Teller Table of “face to face Type” of approved design and specifications, constructed as under on a 300mm high raised floor finished with vitrified tiles:</p> <p>1. Front comprising of 12mm recessed apron panel made out of 12mm ply running between vertical supports and 18mm ply in front in two parts to form a recess, the recessed panel to be finished in green laminate (1.0mm thickness) to match J&K Bank logo colour. All exterior surfaces except recessed portion to be finished with 21127 Tan SF Merino lam or 134/2134 Mud Ash suede Greenlam (1mm thick) and interior sides by 0.8mm laminate of approved brand of white shade. Skirting panel recessed by $\frac{3}{4}$” from apron panel to be finished in laminate of approved shade 21127 Tan SF Merino lam or 134/2134 Mud Ash suede Greenlam (1mm thick)</p> <p>2. The 75mm thick partitions between two successive counters are to be made of 12mm thick plywood (Green Ecotec, Century Sainik, Archid Silvi or Sonear ply or eq) on both sides of framework of fir wood/ pinewood/hardwood / sal wood 2”x1.5” section, finished on all sides by Reconstituted veneer walnut shade and 12mm thk float glass fixed on top of counter upto a ht. of 3’-0”. The top shall constitute of 750mm wide 35mm thick post formed table top finished in approved laminate Kahki SF Merinolam or 145/2145 Doe Skin Greenlam. The venner is to be finished in two or more coats of French Spirit Polish including a coat of wood filler complete as per specifications</p> <p>3. The cost shall include providing and fixing of ebco, Hettich or eq extra wide 20-inch pull-out underdesk adjustable and movable keyboard and mouse tray, complete set including guide channels</p> <p>4 The cost shall include the cost of pedestal unit fixed to the table top and side of desired dimentions, outer framework for side panels made out of 18mm plywood (green Ecotec, Century, Sainik, Archid Silvi or Sonear ply or eq) and all exterior faces to be finished in 1 mm thick laminate. (Front length measurement)</p>	R ft	17.50
3	Unit Heads Table		

	<p>M/S of Unit Head Table / Officers Table of approved design and specifications, constructed as under:</p> <p>1. Table Top and side panels to be 75mm thick fabricated by providing 18mm plywood (Green Ecotec, Century Sainik, Archid Silvi or Sonear ply or eq) on exterior side and 6mm plywood (Green Ecotec, Century Sainik, Archid Silvi or Sonear ply or eq) on inner side of fir wood/ pinewood/hardwood / sal wood framework of section 2"x1.5".</p> <p>2. A front modesty panel of width 1'-9" made out of 18mm plywood (Green Ecotec, Century Sainik, Archid Silvi or Sonear ply or eq) is to be provided running from two sides of the table supported on already provided 18mm ply of side panels and is to be finished in green laminate (1.0mm thickness) to match J&K Bank logo colour on the exterior side and 0.8mm thick white laminate on the inner surface. All other exterior exposed surfaces (Table top, table legs both sides to be finished with Reconstituted Veneer (Walnut shade) finished in two or more coats of French Spirit Polish including a coat of wood filler complete as per specifications.</p> <p>3. The cost shall include providing and fixing of ebco, Hettich or eq extra wide 20-inch pull-out underdesk adjustable and movable keyboard and mouse tray, complete set including guide channels</p> <p>4. The cost shall include the cost of pedestal unit fixed to the table top and side of desired dimensions, outer framework for side panels made out of 18mm plywood (green Ecotec, Century, Sainik, Archid Silvi or Sonear ply or eq) and all exterior faces to be finished in 1 mm thick laminate.(Analyses Enclosed)</p>	S ft	31.00
4	Side Credenza		
	<p>M/S a "Side Credenza" for officers Tables of desired dimensions, outer framework for top and side made out of 18mm plywood (Green Ecotec, Century Sainik, Archid Silvi or Sonear ply or eq), and all exterior faces to be finished in 1mm thk laminate of approved shade 21127 Tan SF Merino lam or 134/2134 Mud Ash suede Greenlam (1mm thick). The drawers are to be fabricated out of 12mm thick plywood (Green Ecotec, Century Sainik, Archid Silvi or Sonear ply or eq). All inner surfaces of framework and drawers are to be finished by 0.8mm laminate of approved brand of white shade. The side credenza shall include single line drawers and bottom storage unit of specified size (Face Area Measurement)</p>	S ft	14.00
b	<p>Removing with care & refixing of existing side table after repairs including replacement of damaged ply ,veneer ,laminate etc</p>	Sft	7.00
5	Satties with Back		


	(i) Sofa with Arm: Supply & installation as per layout plan or as per direction of Engineer in Charge two / three seater sofa inner solid Frame structure and legs made of hard wood. The exposed wood surfaces (legs) are to be finished in Synthetic enamel paint. The seat cushion is made of multi layered foam of required density with polyester polyfill outer to keep the upholstery wrinkle free and soft, complete job including cost of wood framework,foam, polyfill fabric over cushion, back, arms and back etc as approved by Engineer in Charge		
		Seat	3.00
	ii)p/f sattles made of 18mm thick plywood(century,greenlam ,archid,kitply or eq) with backrest with 100mm latex rubber pincare sheeting lined on b/s by 12mm medium density polyfoam mounted with handloom fabric ,complete job ,without arm	Rft	24.00
	iii)repairing of existing sofas/saties job includes changing upholstery of approved colour,pattern including replacing damaged foam by new one of mid density ,repairs to legs,arms etc	seats	9.00
6	Budloo Jali		
	Providing and fixing of budloo Jaali 3/4" thick of approved specifications and design fixed in grooves or wodden beading finished all over by French Spirit Polish including a coat of wood filler complete as per specifications, the rate shall include the cost of grooving or provision of wooden beading etc	S ft	110.00
7	Partition veneer finish		
	P/F of Partition having composite thickness of 75mm consisting of double skin 12mm thk plywood (Century (Sainik), Greenply (Ecotec), Archidply, Sonear or eq) and also double skin Reconstituted Veneer (walnut shade), including P/F of frame work made of fir wood/ pinewood/hardwood of 2" x 1.5" section fixed to floor at a spacing of 600mm c/c by 6mm dia nuts and bolts and studs at both ends - complete job including finishing the veneer in two or more coats of French Spirit Polish including a coat of wood filler complete as per specifications		
	A) Both side veneer partition (frame + both side ply 12mm + both side veneer 3mm + finishing etc)	S ft	360.00
	B) Single side veneer partition (framework + single side ply 12mm + single side veneer 3mm + finishing etc)	S ft	40.00
8	Storage Racks		


	P/F of storage racks made out of 18mm plywood(Century (Sainik), Greenply (Ecotec), Archidply, Sonear or eq) for stationary room, without shutters, back made out of 6mm thk plywood (Century (Sainik), Greenply (Ecotec), Archidply, Sonear or eq) with 16" x 16" spacing and depth of 16". All outer edges are to be covered with 19mm wide wooden Beeding (Plain) and all internal and external surfaces painted in synthetic enamel of approved color. - complete job including cost of materials and labour (Face area measurement)	S ft	475.00
b	Repairs to existing storage racks by way of replacing damaged ply with new of approved make ,refixing of loosened racks etc	S ft	300.00
9	Storage Almirah with Shutters		
	P/F of storage almirah made out of 18mm Plywood (Century (Sainik), Greenply (Ecotec), Archidply, Sonear or eq) including shutters finished in 1mm laminate. All outer sides are to be finished in 1 mm laminate 21127 Tan SF Merino lam or 134/2134 Mud Ash suede Greenlam (1mm thick) and interior sides by 0.8mm laminate of approved brand of white shade. - C J including cost of all materials, locks, 100mm aluminum handles and other accesories and labour (Face area measurement)		
	1'6" depth	S ft	135.00
10	P/F of different hardware items of approved brand and specifications.		
	(a) Door Aldrop with inbuilt lock SS finish 200mm,link,ebco,godrej or eq	NO	5.00
	b) door closure hydraulic ,link,ebco ,godrej	no	4.00
	c)tower bolt 5"	no	10.00
	d)handle brass 6"	no	14.00
11	P/F of float glass in doors , windows and furniture tops but excluding moulding, grinding, itching etc		
	12 mm thick glass	SFT	500.00
12	Making and doing itching, moulding etc. of different profiles		
	A) Pencil Moulding	RFT	50.00
	B) Grinding	RFT	600.00
	C) Bwelling	RFT	77.00
	D) D - Cut holes and Wire Managers in glass	No	25.00
13	Centre table		
	p/f of centre table made of 18mm ply of approved make century,archid ,ecotec or eq with laminate 1mm of approved make and shade	Sft	25.00

14	Meeting/lunch table-M/S meeting table of desired dimensions & specifications made f 18mm ply greenlam,sainik or eq) with 3"x3" sec budloo wood/firwood/hardwood finished in 1mm laminate of approved shade ,the internal ,external sides of table are finished in 1mm thk laminate of approved specifications	Sft	18.00
15	Slip writing ledge		
	p/f pf 5'0" wide 4'0" height slip writing ledge using 18mm thk plywood of approved make finished in 4mm thick recon veneer including material and labour all completev	Sft	15.00
16	M/S " may I help you" table of desired dimensions made out of 18mm plywood (century,archid,ecotec or eq) with 35mm thk post formed top,side panels finished in 1mm laminate of approved make,the desk is also to be provided with space for keyboard ,the internal sides of desk are to be finished in 1mm laminate of approved shade,the table is also to be provided with 35mm thk post formed ledge on top resting on 2'4" wide front apron panel finished in american walnuut veneer	Sft	15.00



ANNEXURE - B DRAWING

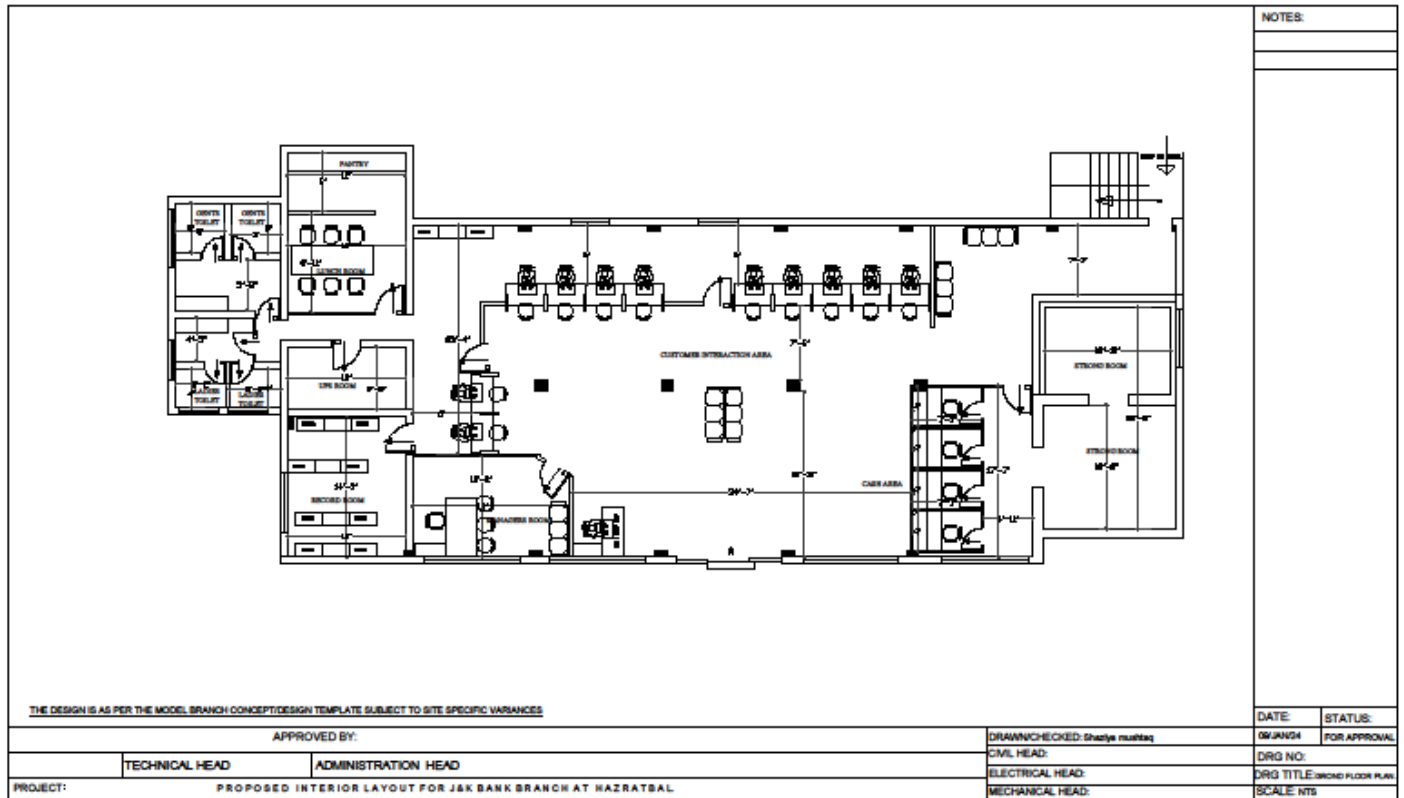

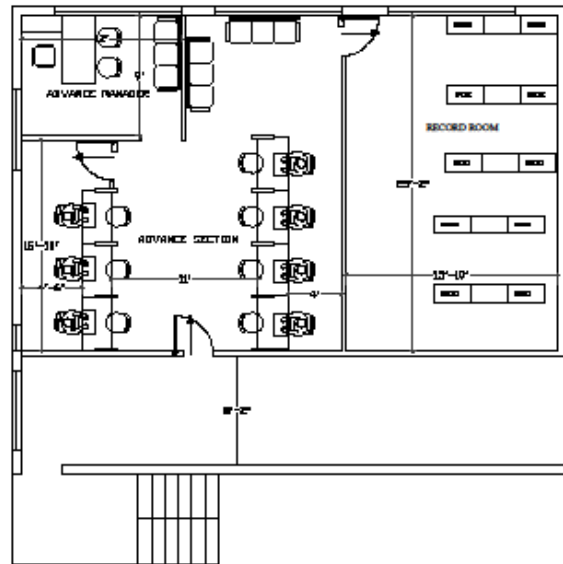

THE DESIGN IS AS PER THE MODEL BRANCH CONCEPT/DESIGN TEMPLATE SUBJECT TO SITE SPECIFIC VARIANCES

APPROVED BY:			DRAWN/CHECKED: Shaziyas	09/JAN/24	FOR APPROVAL
	TECHNICAL HEAD	ADMINISTRATION HEAD	CIVIL HEAD:	DRG NO:	
			ELECTRICAL HEAD:	DRG TITLE: FIRST FLOOR PLAN	
PROJECT:	PROPOSED INTERIOR LAYOUT FOR J&K BANK BRANCH AT HAZRATBAL		MECHANICAL HEAD:	SCALE: NTS	

Annexure C
LIST OF APPROVED MAKES

LIST OF MAKES OF DIFFERENT MATERIALS REQUIRED FOR DEVELOPMENT OF BUSINESS UNITS		
S. No	Description	Approved Brands to be used
INTERIOR AND FURNITURE ITEMS		
1	Plywood	Greenply (Ecotec), Century (Sainik), Archidply, Sonear or Eq
2	Veneers	Reconstituted Veneer 4mm thick basic cost Rs 1500 per sheet of size 8'-0" x 4'-0"
3	Laminates	Merino, Greenlam, Century, Archid or Eq
4	Gypsum Board	Lafarge, Saint Gobain (Gyproc).
5	Cement	Khyber, Ambuja Cements, Ultratech, ACC or Eq
6	Vitrified Tiles (Full Body Premium Quality)	Kajaria, RAK, Johnson
7	Ceramic Tiles	Kajaria, somany, Nitco, Hindware, Johnson
8	Wall Putty	Birla, JK or Eq
9	Plastic Emulsion	Asian paints, Nerolac, Dulux, Berger or Eq
10	Synthetic enamel	Asian paints, Nerolac, Dulux, Berger or Eq
11	Cement primer	Asian paints, Nerolac, Dulux, Berger or Eq
12	Wood primer	Asian paints, Nerolac, Dulux, Berger or Eq
13	Patch Fittings	Ozone (8400), Dorma (BTS 65), Enox or Eq (double cylinder)
14	Dead Locks / Hardware	Godrej, Hettich, Ozone, Link or Eq
15	G.I Pipes	B - Class; Prakash Surya, Jindal, Tata or Eq
16	PVC Pipes	B- Type; Finolex, Astral, Prince, Supreme or Eq
17	CPVC Pipes	Finolex, Astral, Prince or Eq.
18	CI Pipe	Jindal, Finolex or Eq.
19	FLOAT GLASS/Toughened Glass	Asahi, Saint Gobain, Gold Plus or Eq
20	Pump	Crompton Greeves, Kirloskar or Eq
21	Hot Water Geyser	Venus, Crompton, Havells, Bajaj, Racold, Jaguar, Morphy Richards or Eq
22	Sanitary Items	Basic series, Jaguar, Hindware, Cera, Parryware or Eq
23	SS Railing	Grade 202 for interior works
24	Roller Blinds	Vista, MAC or Eq
25	Aluminum Sections	Jindal or Eq
26	Aluminum Composite panels	ALSTONE, EUROBOND, Alstrong

Annexure D

STAGE/RUNNING PAYMENT SCHEDULE

ANNEXURE- D----- SCHEDULE FOR STAGE/RUNNING PAYMENTS			
		Items to be completed	% age of estimated cost to be released
1.	Civil/Interior Items		
	Stage 1st	Basic civil Works (Dismantling, Brickwork, etc.)	Up to 40 %
		Cement Concrete and tile work	
		False Ceiling	
		Marble work	Up to 60 % (Less payment already done)
	Stage 2nd	POP/Wall Putty	
		Ceramic Tiles	
		Gyp/Glass Partitions	
	Stage 3rd (Final Bill)	Complete	As per the actual billed amount
2.	Electrical Items		
	Stage 1st	Laying of conduits and wires in the floor for data cables and UPS along with its switch series	Up to 50 %
		Laying and fixing of conduits and wires for lighting points, wall fan points, exhaust fan points and heating points	
		SITC of lighting fixtures in the ceiling and distribution boards in the walls	
	Stage 2nd	Installation of switch series for lighting, heating, UPS, Data, Telephone.	Up to 75 % (Less payments already Done)
		Installation of MCBs in the DBs	
		Installation of wall fans	
	Stage 3rd (Final Bill)	Complete in all respects (Besides 1 and 2, Installation of panels, patch panels, rack, service cables etc.)	As per the actual billed amount
3	HVAC Works	Runnings bills to be submitted on detailed measurements	As per the actual billed amount
4	Furniture Works	Runnings bills to be submitted on detailed measurements	As per the actual billed amount

Annexure E
COMMERCIAL / PRICE BID FORMAT FOR FURNITURE WORKS

S. No.	PARTICULARS OF ITEMS	Unit	Tentative Qty	Rate to be quoted	Amount
1	Front Desk	R ft	61.00		
b	Removing and refixing existing front desks	R ft	12.00		
2	Cash Tellers Table	R ft	17.50		
3	Unit Head Table	S ft	31.00		
4	Side credenza	Sft	14.00		
b	Removing and refixing of existing side credenza	Sft	7.00		
5	sofa with arm)	Seat	3.00		
ii	Satties	Rft	24.00		
iii	Repairs to eisting sofas/saties	seats	9.00		
6	Budloo jaali	S ft	110.00		
7	Veneer partition				
a	Both sides veneer	Sft	360.00		
b	Single side veneer	S ft	40.00		
8	Storage racks	Sft	475.00		
b	Repairs to existing storage racks	Sft	300.00		
9	Storage almirah with shutters	Sft	135.00		
10	P/F of different hardware items of approved brand and specifications.				
	(A) Door Aldrop with inbuilt lock 200mm	NO	5.00		
	b)door closure	No	4.00		
	c)tower bolt 5"	No	10.00		
	d)handle brass 6"	No	14.00		
11	P/F of float glass in doors , windows and furniture tops				
	12 mm thick glass	SFT	500.00		
12	Making and doing itching, moulding etc. of different profiles				
	A) Pencil Moulding	RFT	50.00		
	B) Grinding	RFT	600.00		
	C) Bwelling	RFT	77.00		
	D)D cut holes and wire manager in glas	No	25.00		
13	Center table	sft	25.00		
14	Meeting table	sft	18.00		
15	Slip writing ledge	sft	15.00		

16	May I help you table	sft	15.00		
	Total of the items above Rs.				
	Add GST @18 % Rs.				
	Grand Total Including all taxes Rs.				